


Approved Duro-Last caulk

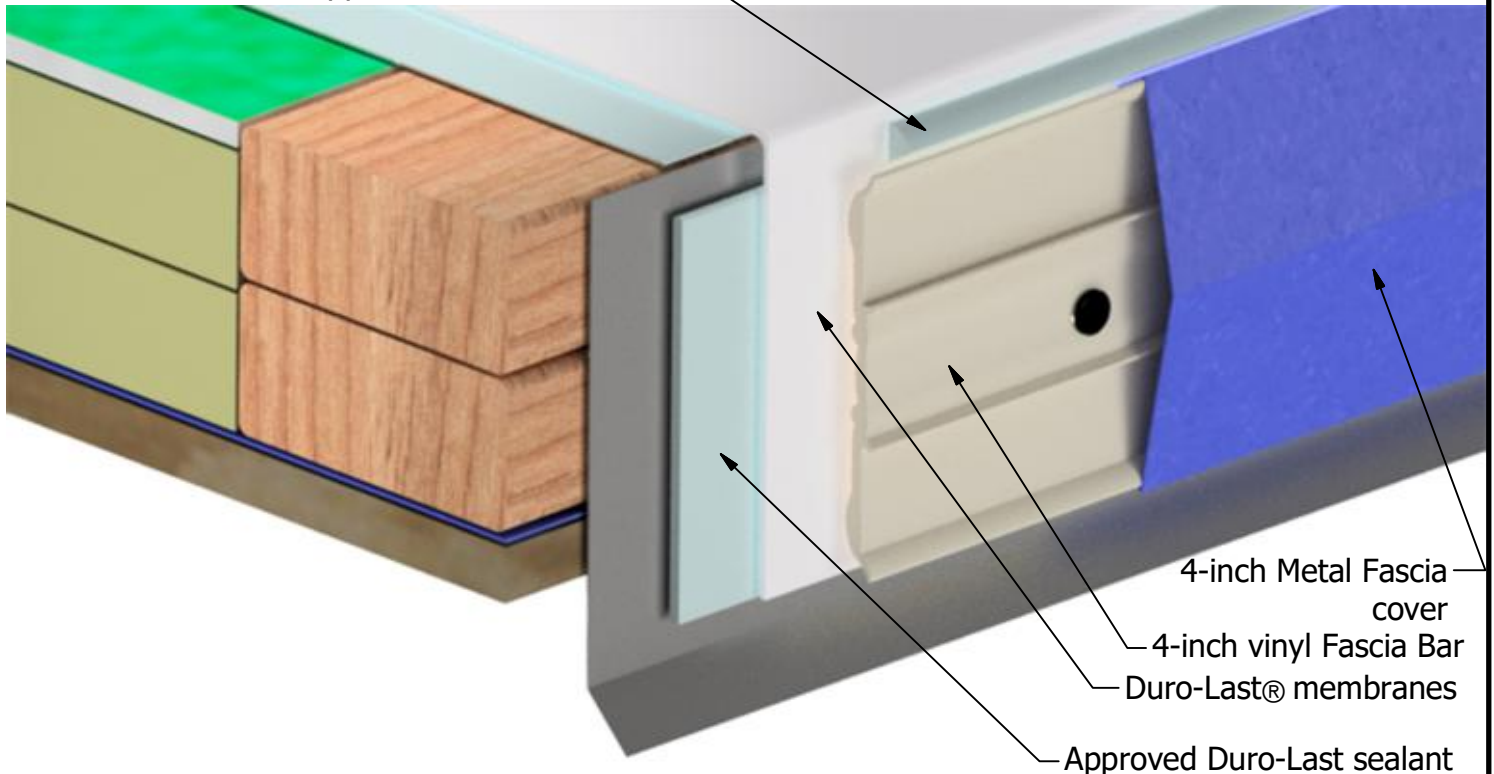

Note 1: This detail may also be used on parapet walls.

Note 2: Refer to Detail Drawing 3040 for complete installation instructions.

REVISED:	12/5/17	METAL EDGE DETAIL FOR MECHANICALLY FASTENED SYSTEMS
PREVIOUS:	07/20/17	4-INCH METAL FASCIA COVER
SCALE:	NONE	NEW CONSTRUCTION OR RE-ROOF