


Install adjacent edging over expansion tab and allow for 1/8-inch gap between overlapping sections

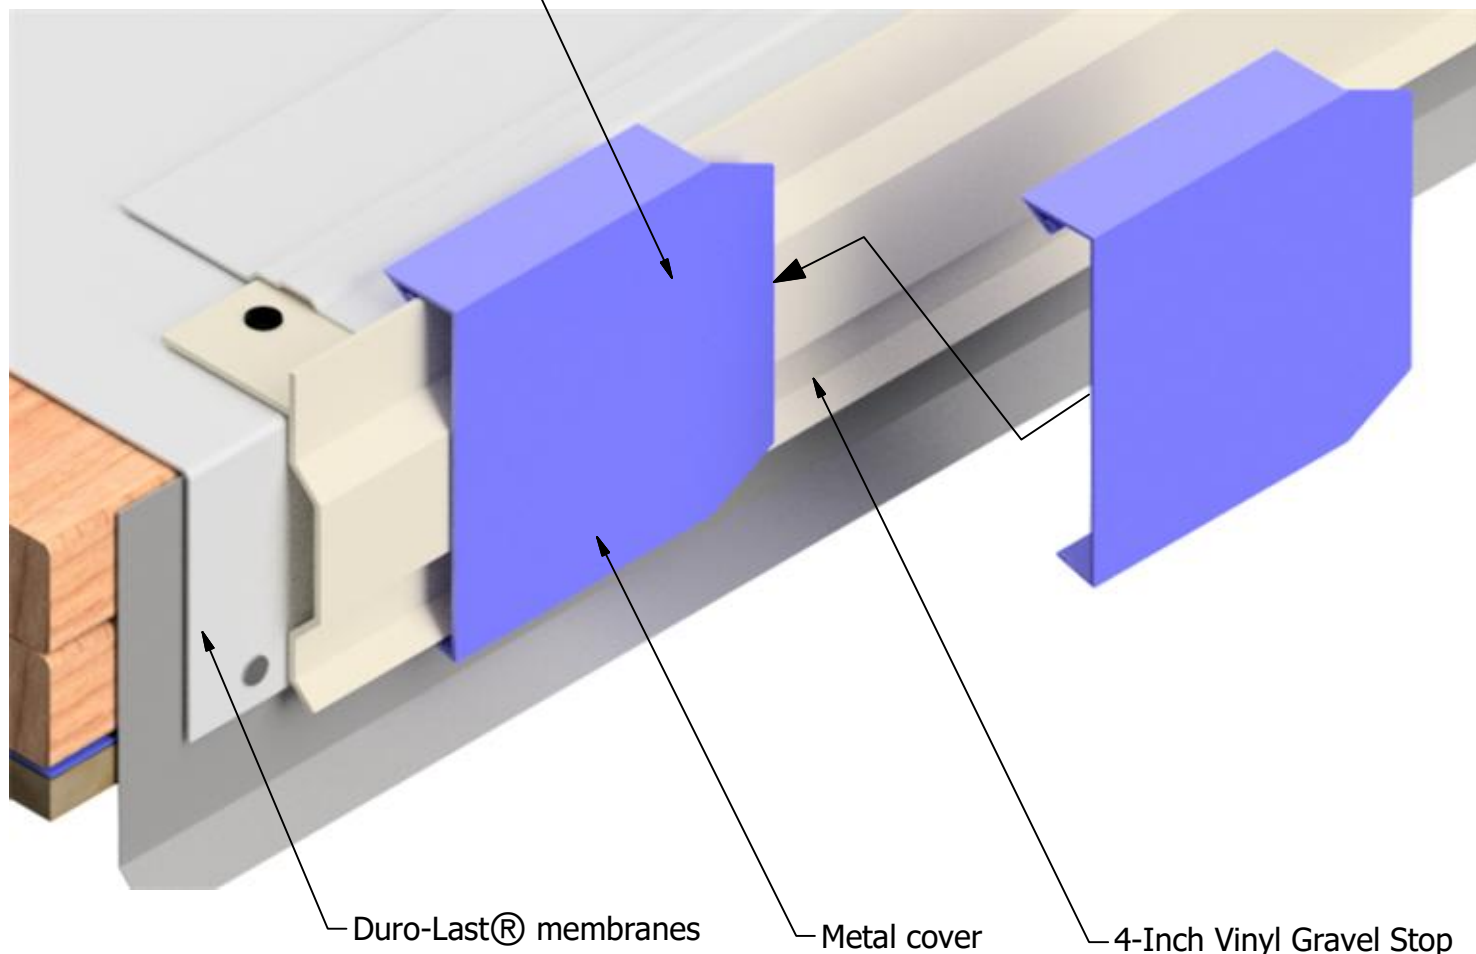

Note 1: The use of this detail is not allowed on adhered applications.

Note 2: This detail may also be used on parapet walls.

Note 3: Refer to Detail Drawing 3100 for installation of 4-Inch Vinyl Gravel Stop. Do not install 4-Inch Vinyl Gravel Stop joint clips.

Note 4: Joints in 4-Inch Vinyl Gravel Stop must be offset by a minimum of 12 inches from joints in metal cover.

Note 5: Caulk gap between sections of 4-Inch Vinyl Gravel Stop.

REVISED:	12/18/17	METAL EDGE DETAIL FOR MECHANICALLY FASTENED SYSTEMS
PREVIOUS:	07/21/17	4-INCH METAL GRAVEL STOP COVER
SCALE:	NONE	NEW CONSTRUCTION OR RE-ROOF