


Vinyl rib heat-welded to membrane

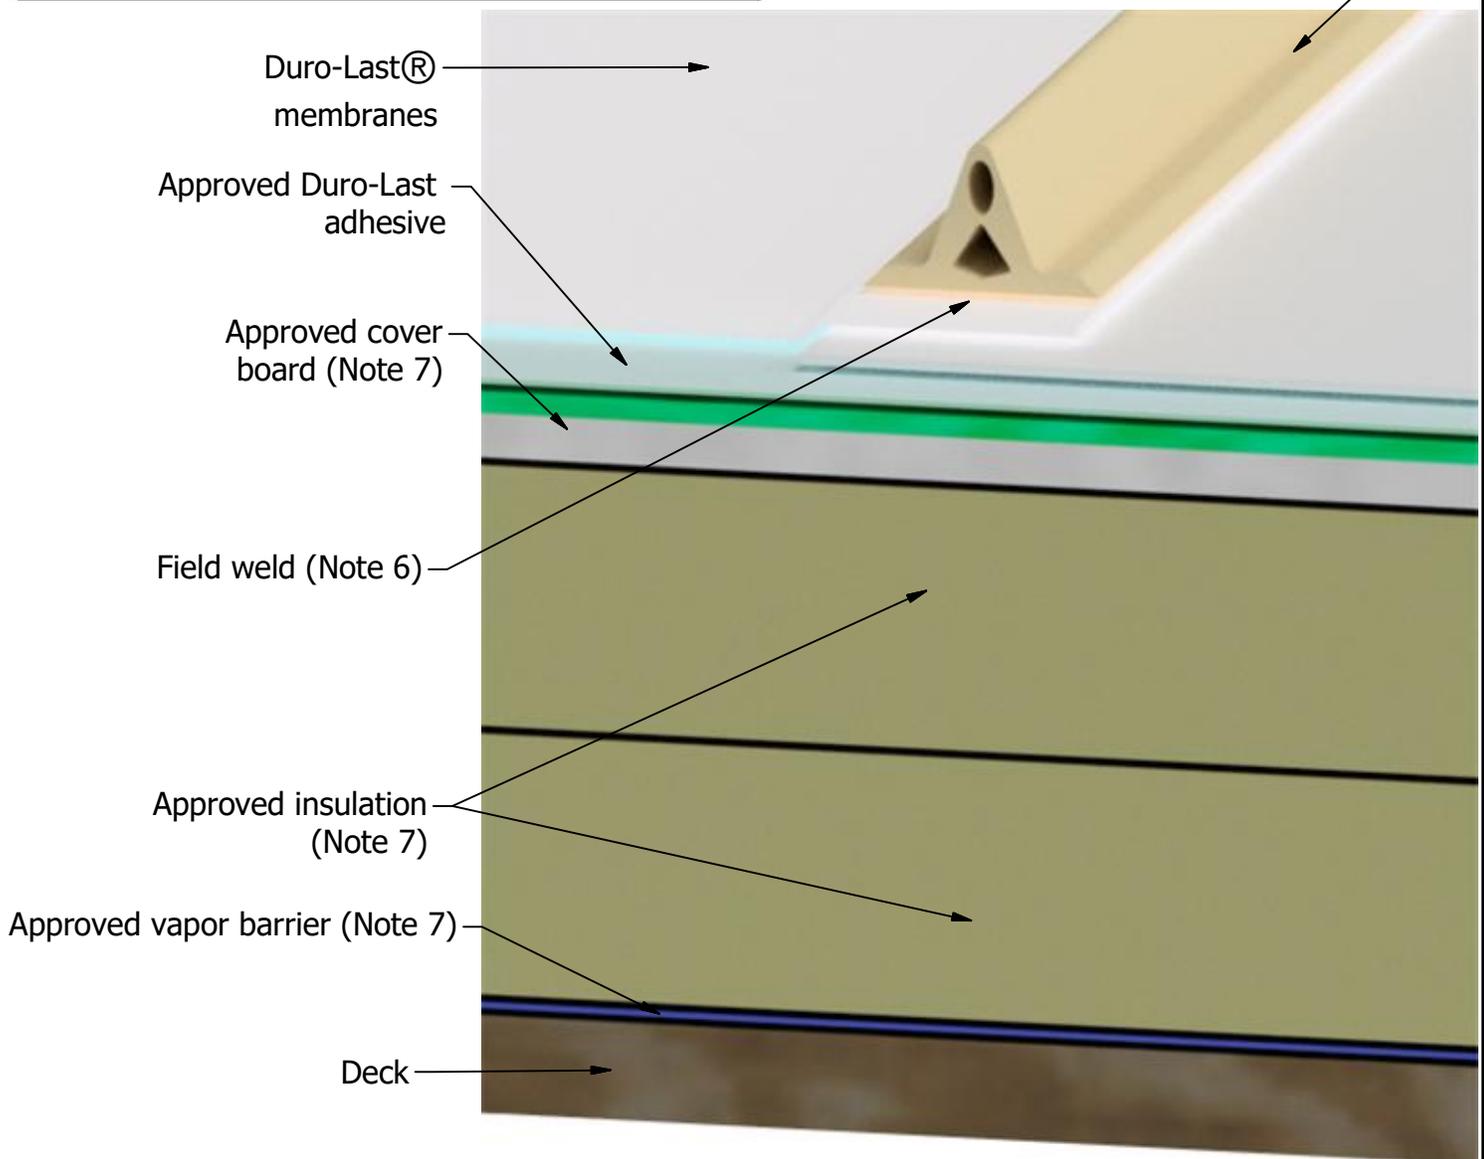

Note 1: Vinyl ribs must not block drainage systems.

Note 2: Membrane must be adhered to a cover board.

Note 3: Cover board must be adhered to underlying layer of insulation, base board or deck. Mechanical attachment of cover board is not allowed.

Note 4: Optional insulation and/or base board, underneath cover board, may be mechanically fastened or adhered to deck.

Note 5: It is recommended that all field and factory welds be covered by vinyl ribs.

Note 6: All field welds shall be a minimum of 1-1/2 inches wide.

Note 7: Refer to specifications for vapor barrier, insulation and cover board requirements.

REVISED:	12/5/17	GENERAL DETAIL FOR VINYL RIB SYSTEM
PREVIOUS:	08/03/17	GENERAL REQUIREMENTS
SCALE:	NONE	NEW CONSTRUCTION OR RE-ROOF